



N


Pianta piano terra

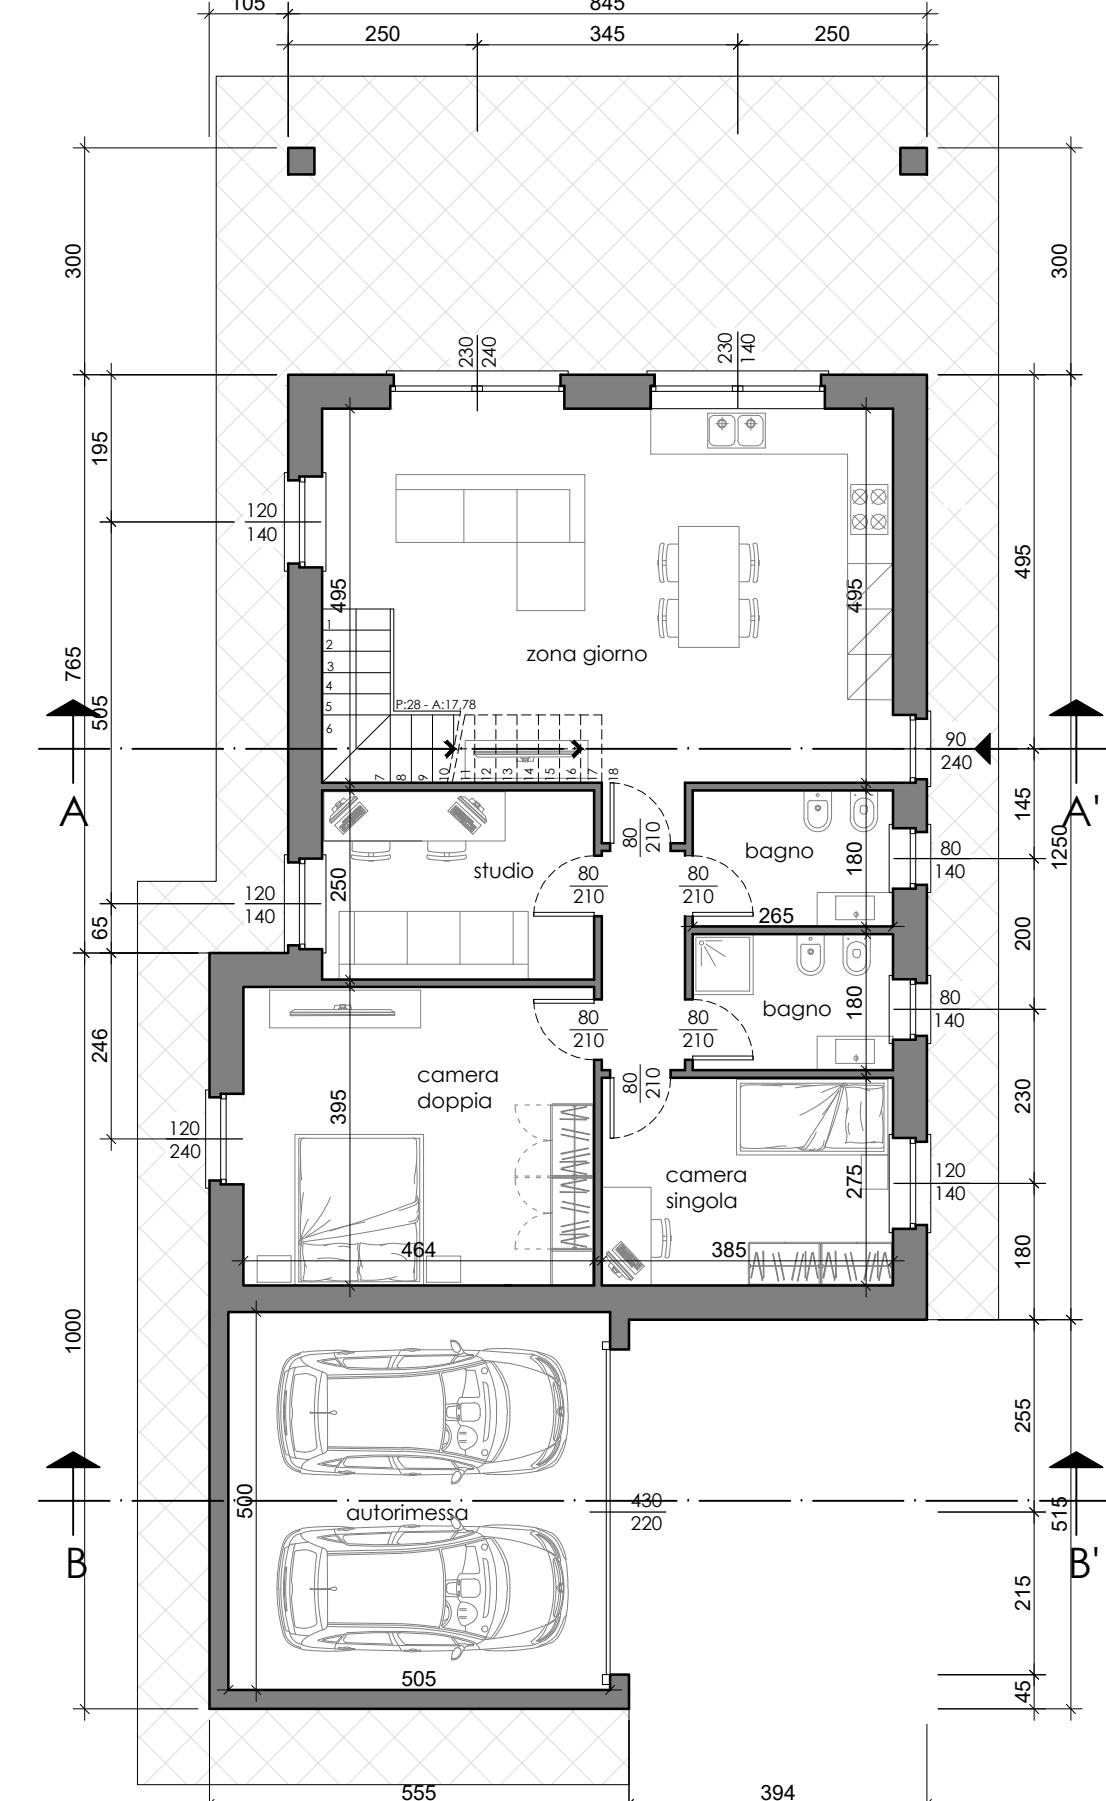

Prospetto piano primo

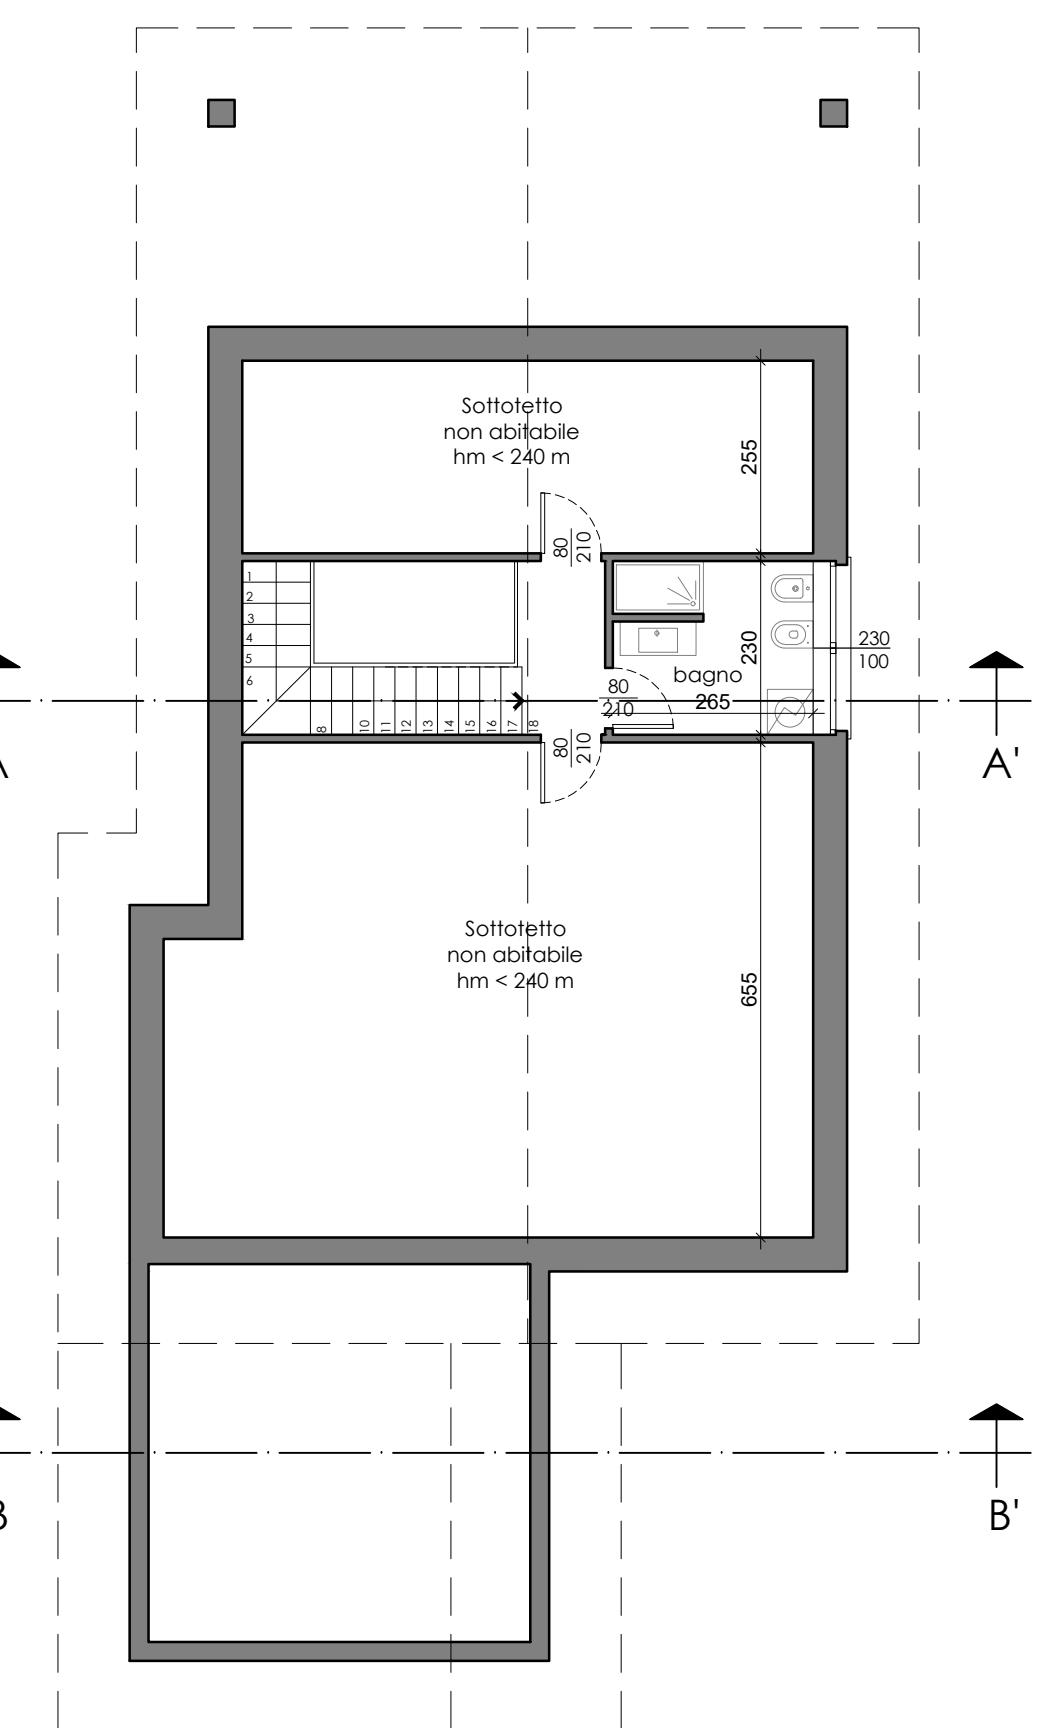

Pianta copertura

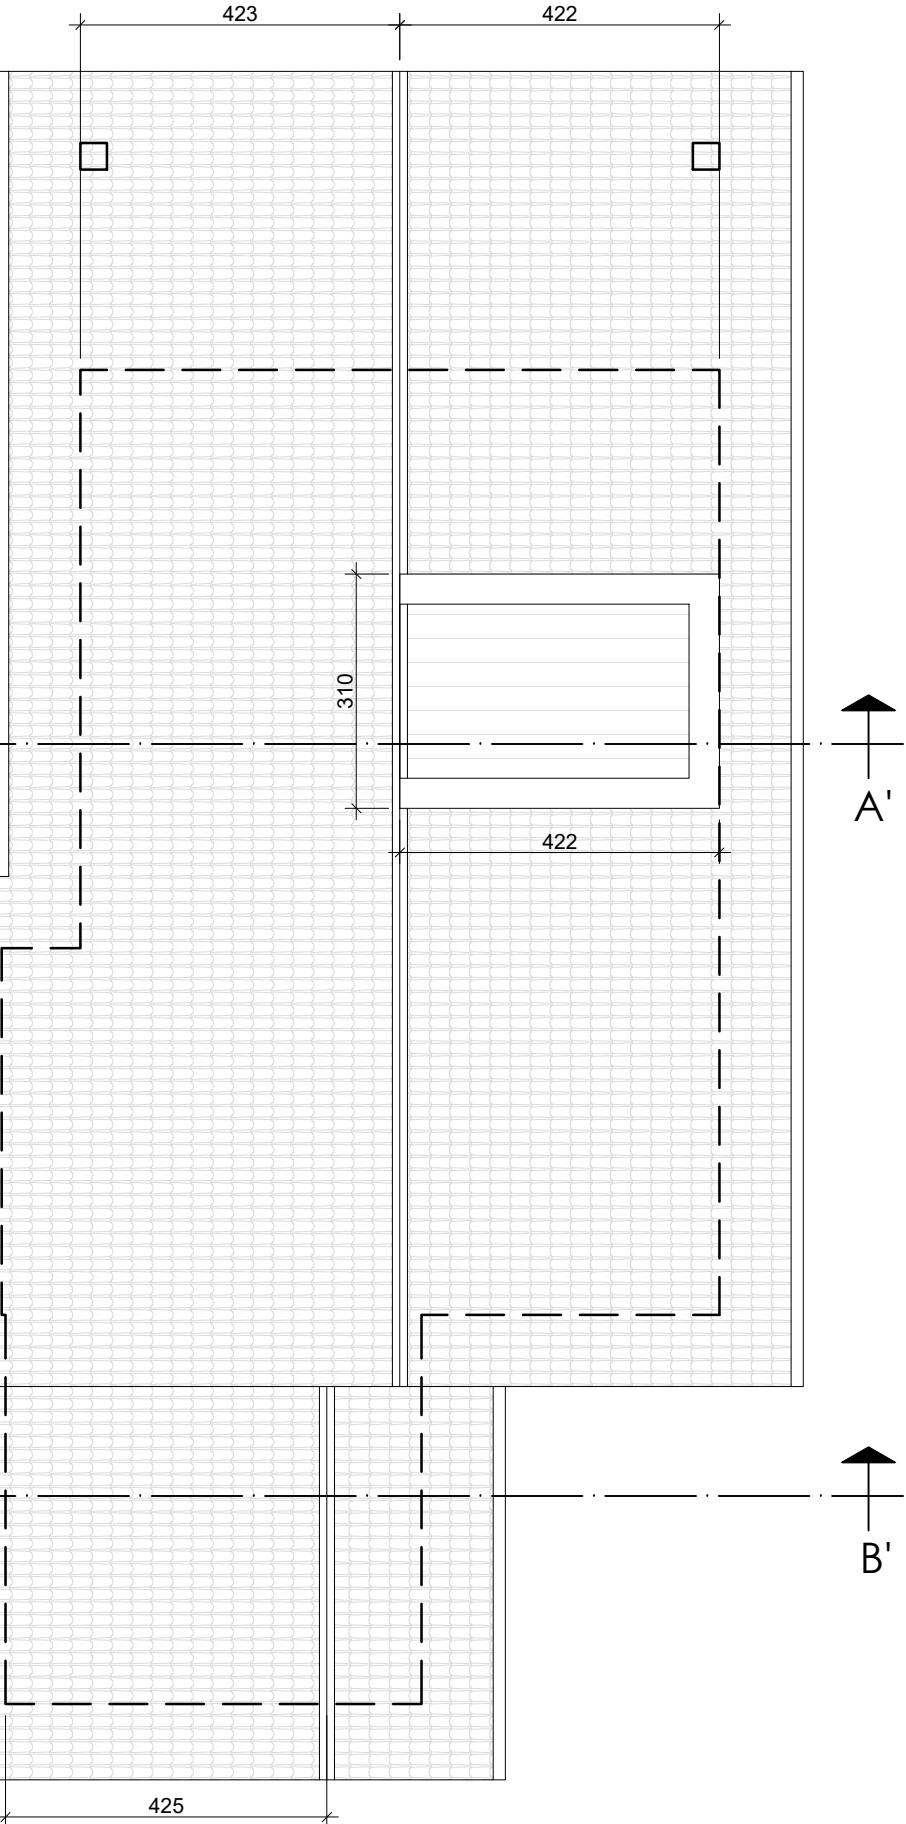

COMUNE DI MONTALTO DORA

PIANO ESECUTIVO CONVENZIONATO PER INTERVENTO EDILIZIO RESIDENZIALE IN AREA OMOGENEA RN 15 DEL P.R.G.C. VIGENTE

Proponente
EDRA s.r.l.
Via Burolo n. 1
Cascinette d'Ivrea (TO)

Progettisti
Studio Tecnico Associato S.AR.IN.
Corso Marconi n. 24
Montalto Dora (TO)

Proprietà
EDRA s.r.l.
Via Burolo n. 1
Cascinette d'Ivrea (TO)




Luogo d'intervento
Vicolo Quaro - Montalto Dora (TO)
Area normativa RN 15 e RC 48 del P.R.G.C.
Foglio 21 Mappali 907, 911, 135, 819, 913 del Catasto Terreni

Elaborato

TAV. 6.D - Piante, Sezioni, Prospetti




Scala: 1:100 Data - Settembre 2024

Sezione A-A

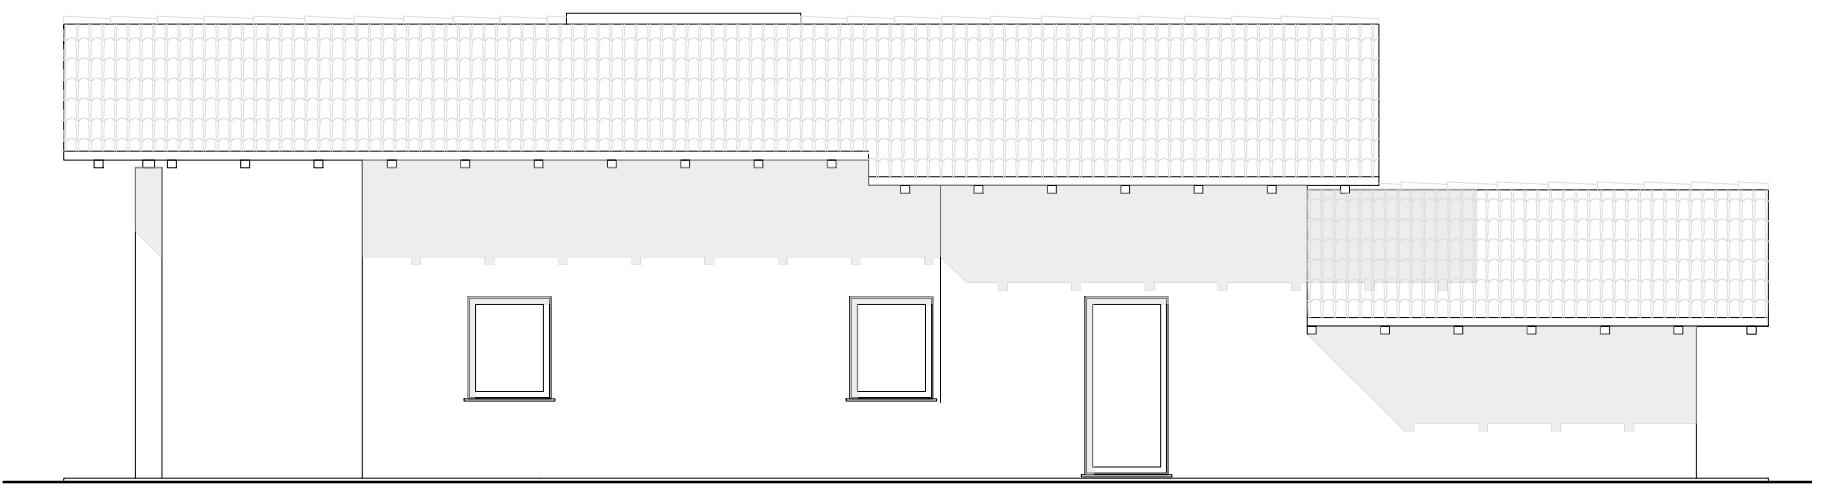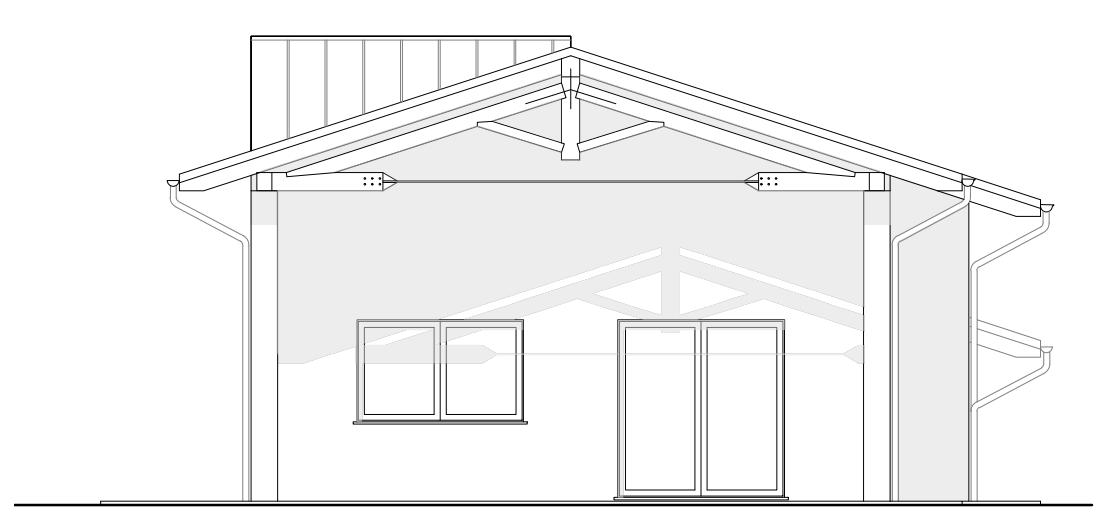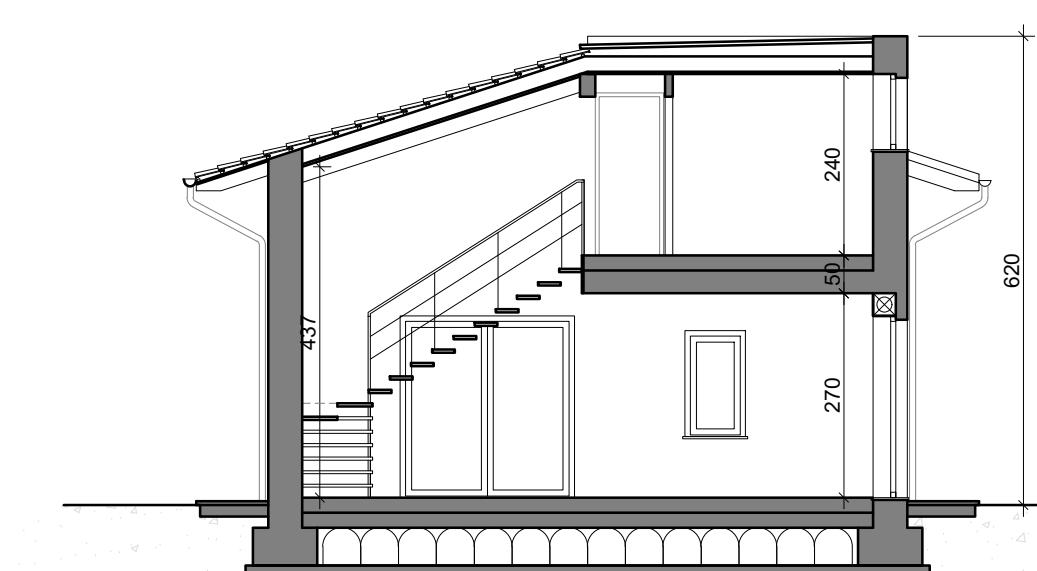

Prospetto sud

Prospetto ovest

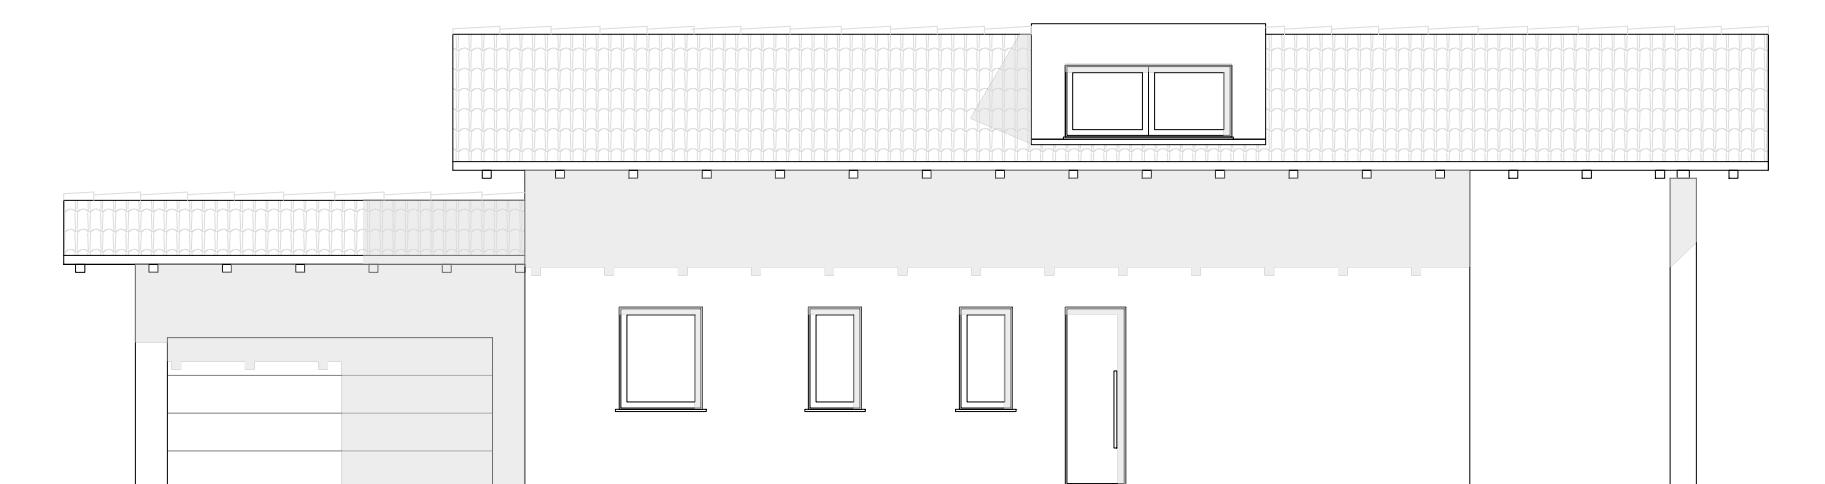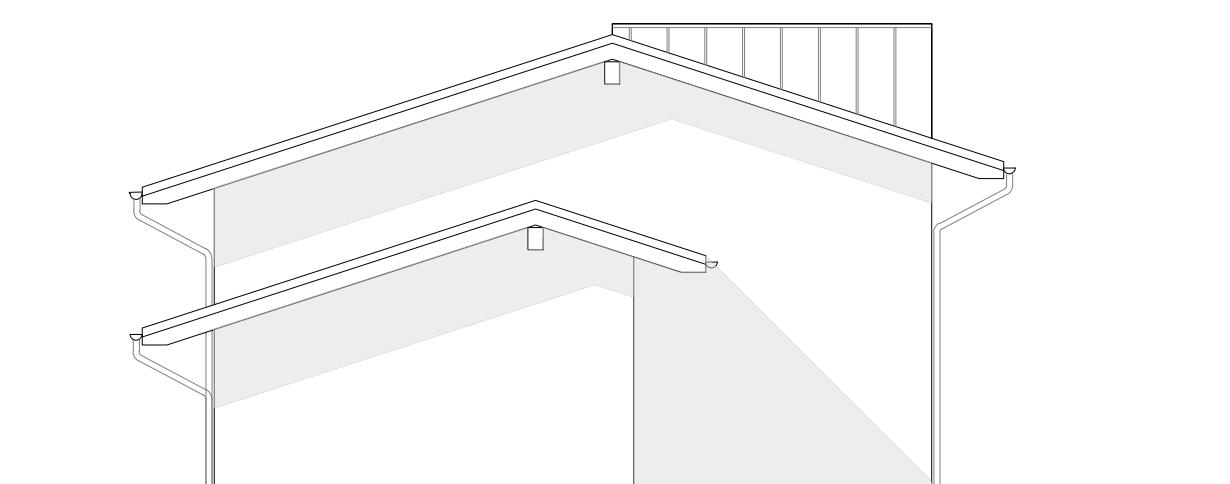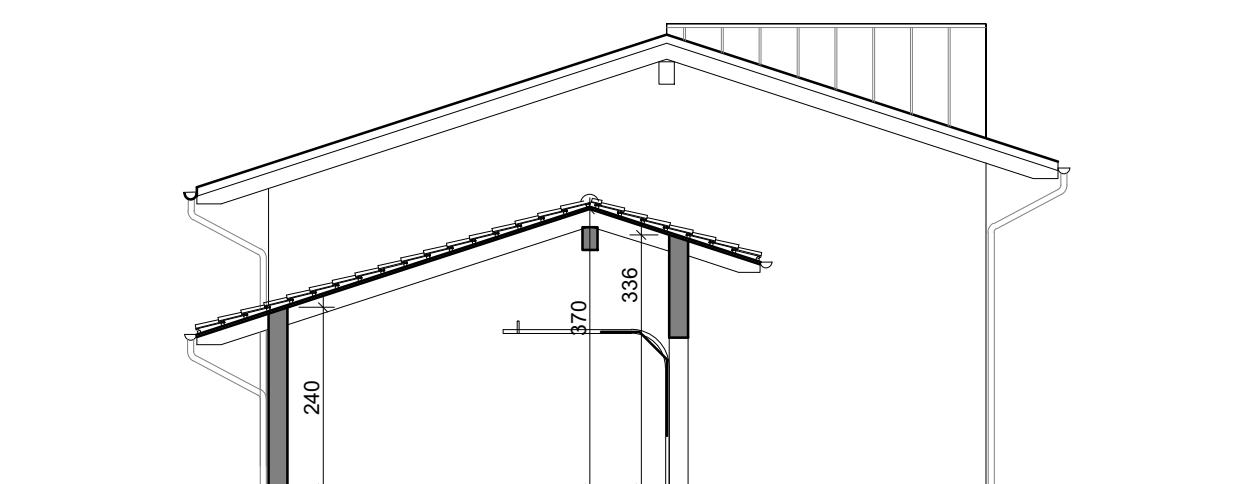

Prospetto nord

Prospetto est

The image shows a circular blue ink stamp from the 'GRUPPO PROFESSIONALE DI ARCHITETTI DELLA PROVINCIA DI TORINO'. The stamp contains the text 'Arch. ALBERTO REDOLFI n° 3992' and 'GRUPPO PROFESSIONALE DI ARCHITETTI DELLA PROVINCIA DI TORINO'. To the right of the stamp is a rectangular white card with a black border. The card features a large stylized letter 'A' at the top left. To the right of the 'A' is the text 'GRUPPO DEGLI ARCHITETTI, PIANIFICATORI, PAESAGGIsti E CONSERVATORI DELLA PROVINCIA DI TORINO'. Below this, the word 'ARCHITETTO' is followed by the name 'Luisa CHIEA' and the number 'n.8913'. A handwritten signature 'Luisa Chiea' is written across the bottom right of the card.